


* Open graded mixtures OG19.0 mm or OG25.0 mm should be QC/QA-HMA, 5, 76. For all other mixtures, see Section 52-9.02 to determine the appropriate HMA mixture designation.

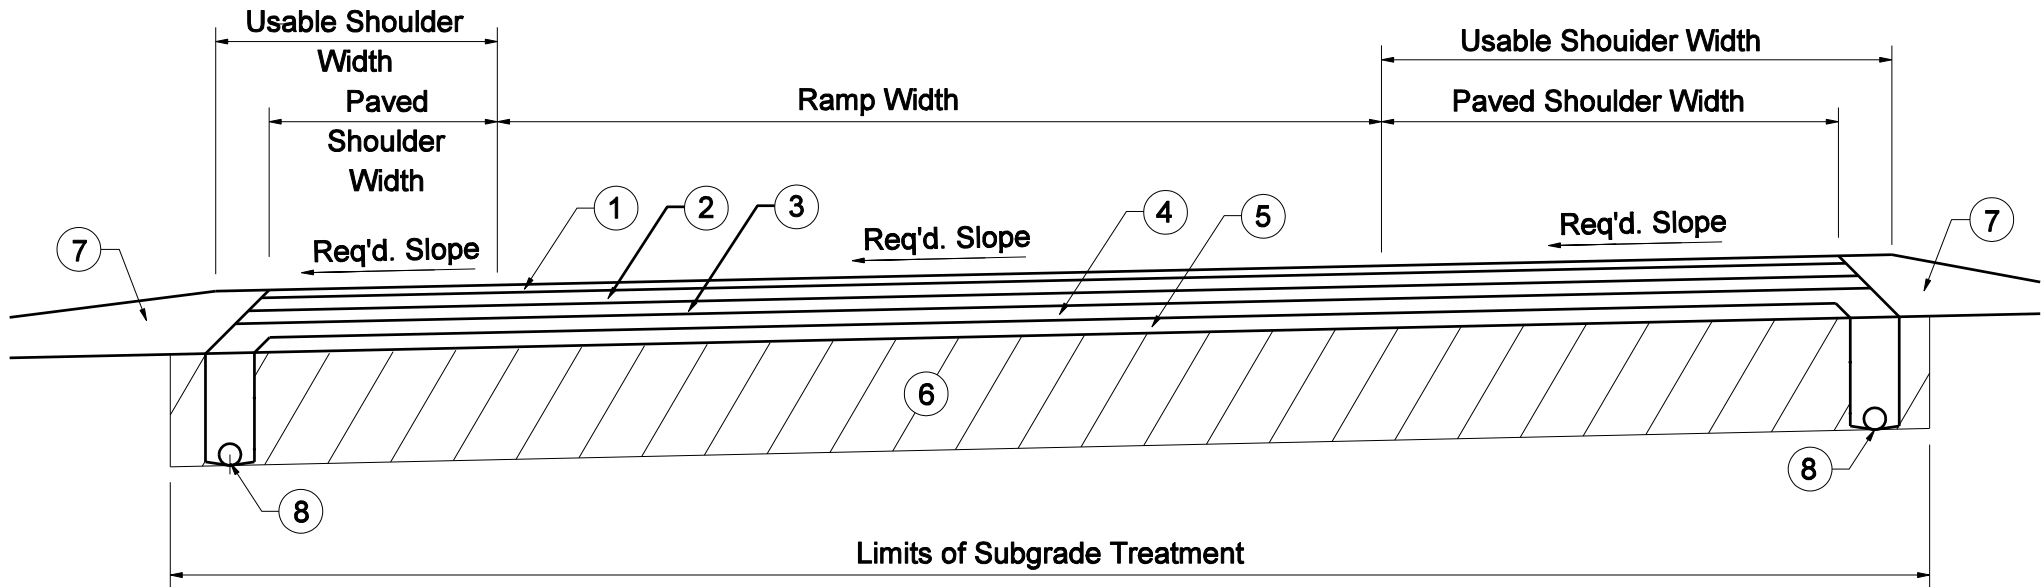

*** Ramp**

- ① 90 kg/m² HMA Surface 9.5 mm
- ② 150 kg/m² HMA Intermediate 19.0 mm
- ③ 180 kg/m² Minimum HMA Base 19.0 mm or HMA Intermediate 19.0 mm
- ④ 140 kg/m² QC/QA-HMA Intermediate OG19.0 mm
- ⑤ 180 kg/m² QC/QA-HMA Base 19.0 mm or HMA Intermediate 19.0 mm
- ⑥ Subgrade Treatment
- ⑦ Variable-Depth Compacted Aggregate, No. 53
- ⑧ Pipe, Type 4, Circular, 150 mm

FULL-DEPTH HMA RAMP

Figure 52-13S